




1 NORTH CHAPEL - WEST ELEVATION  
Scale: 1:50

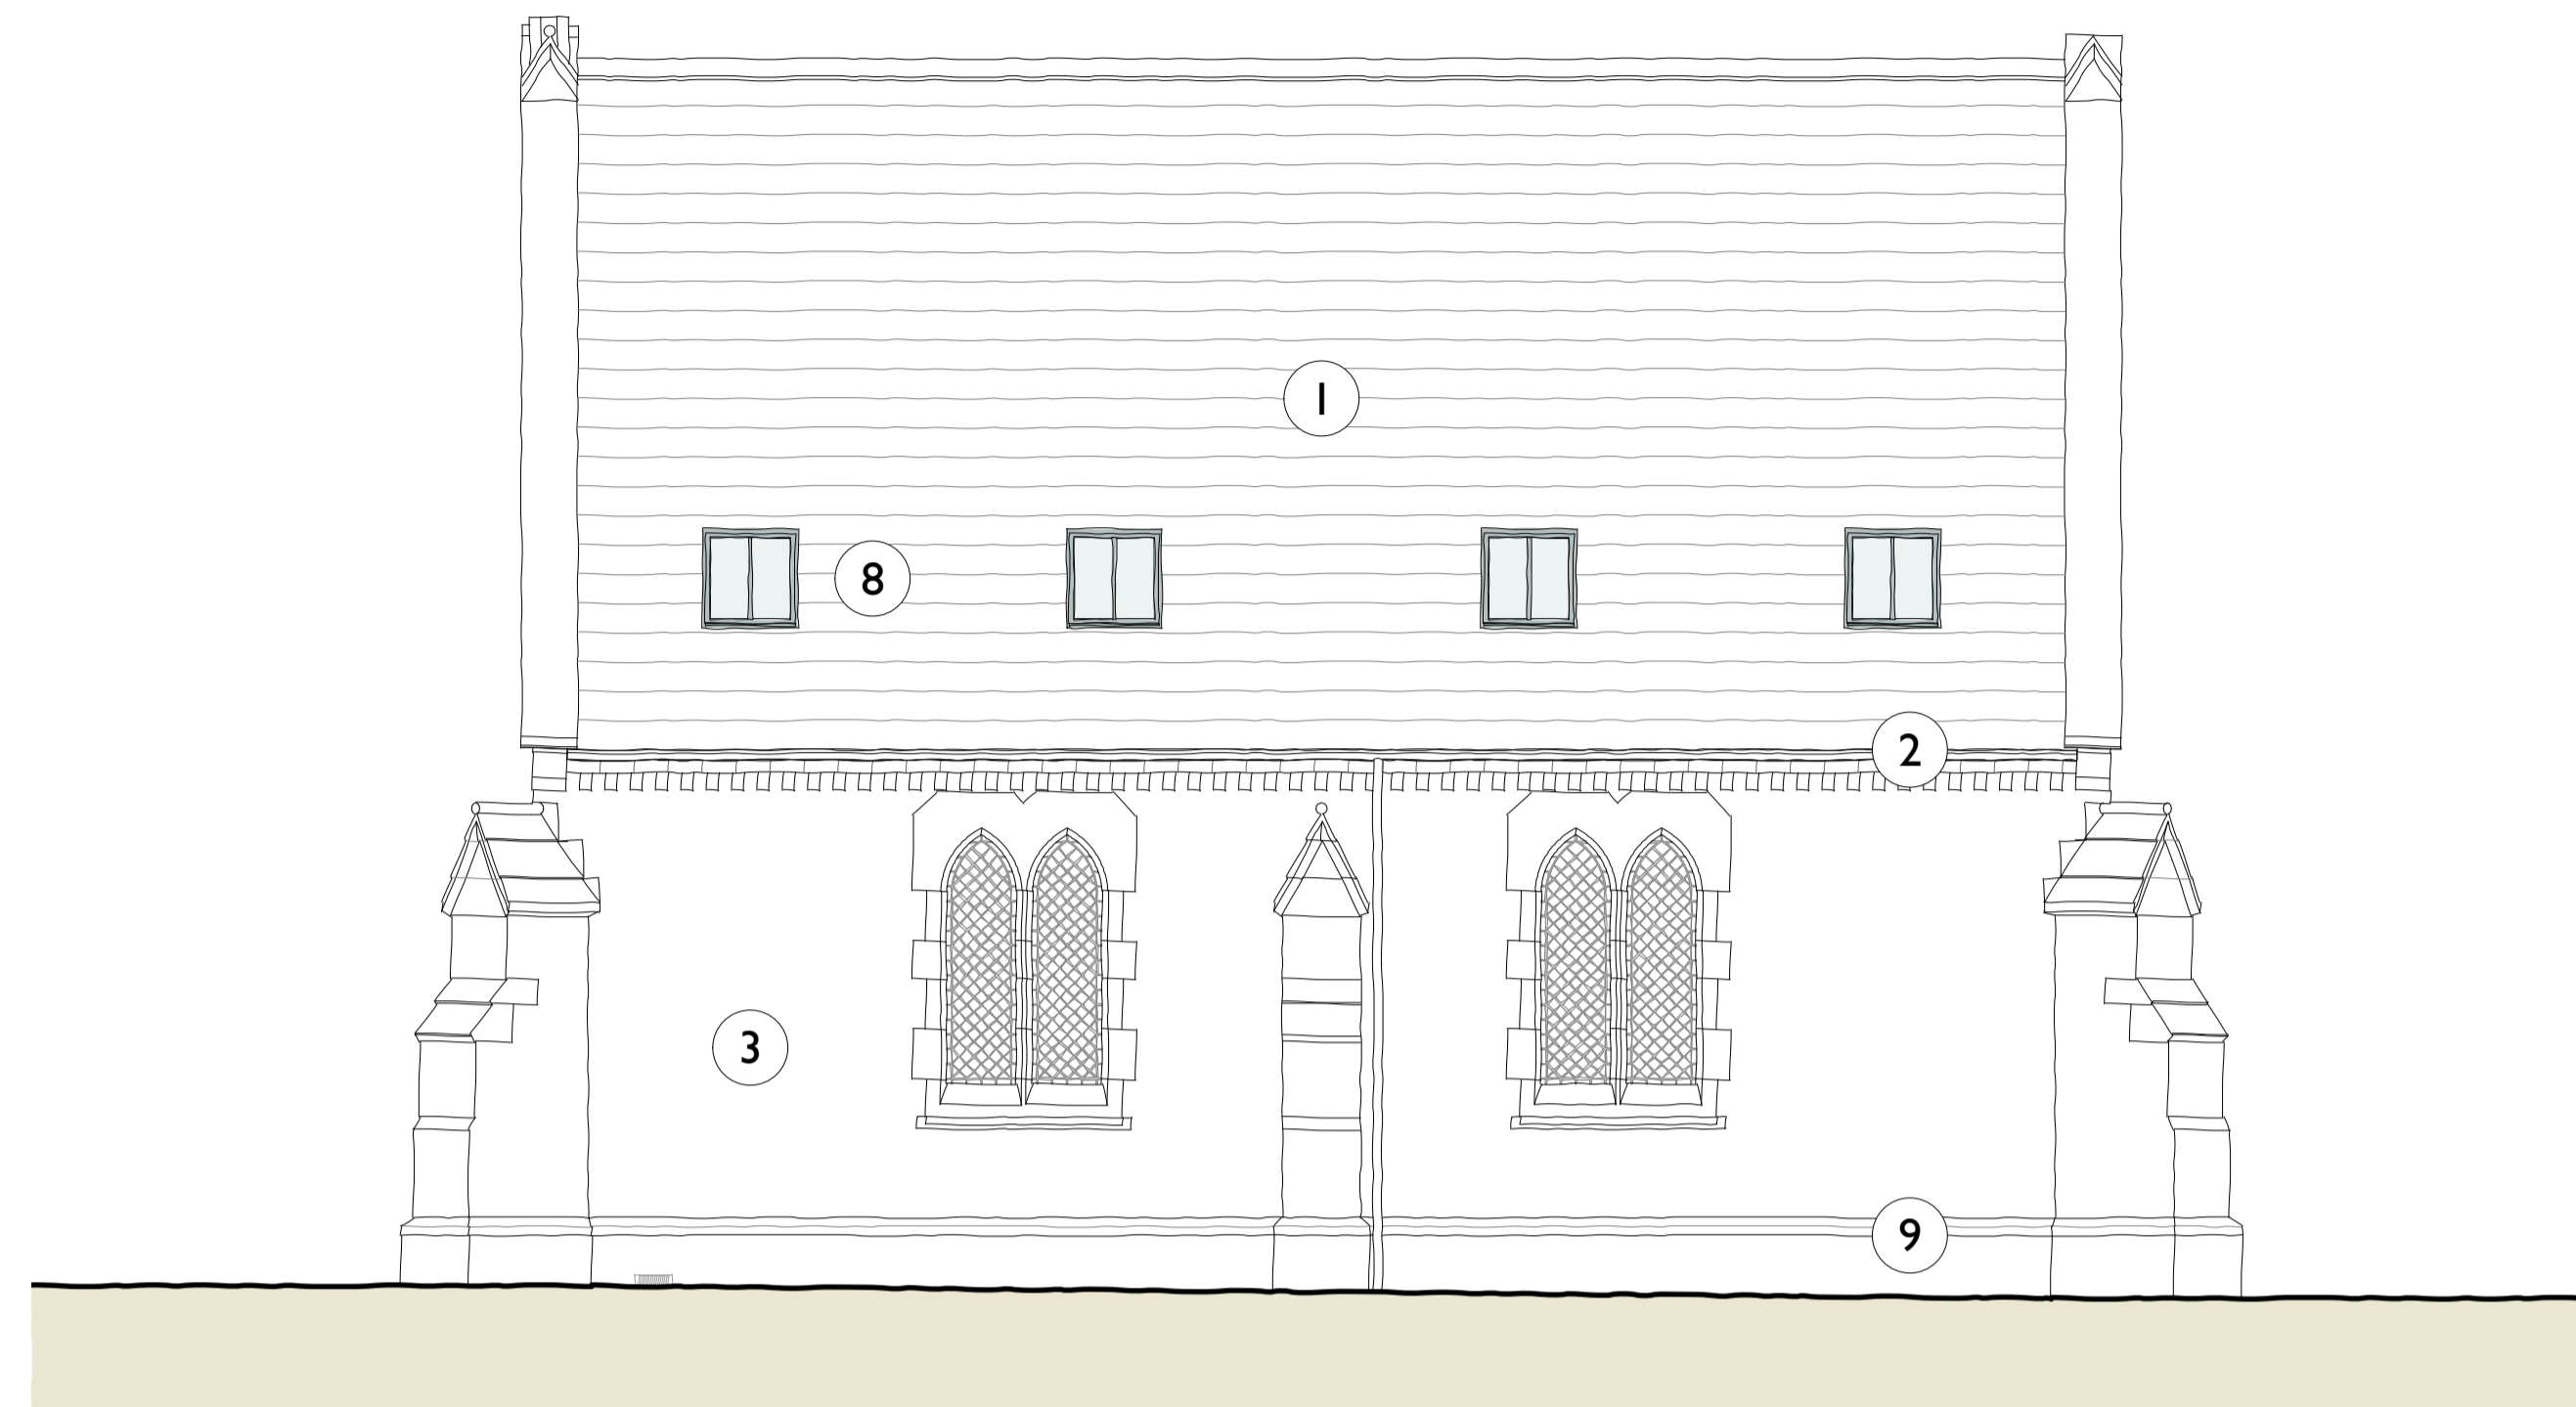

2 NORTH CHAPEL - SOUTH ELEVATION  
Scale: 1:50

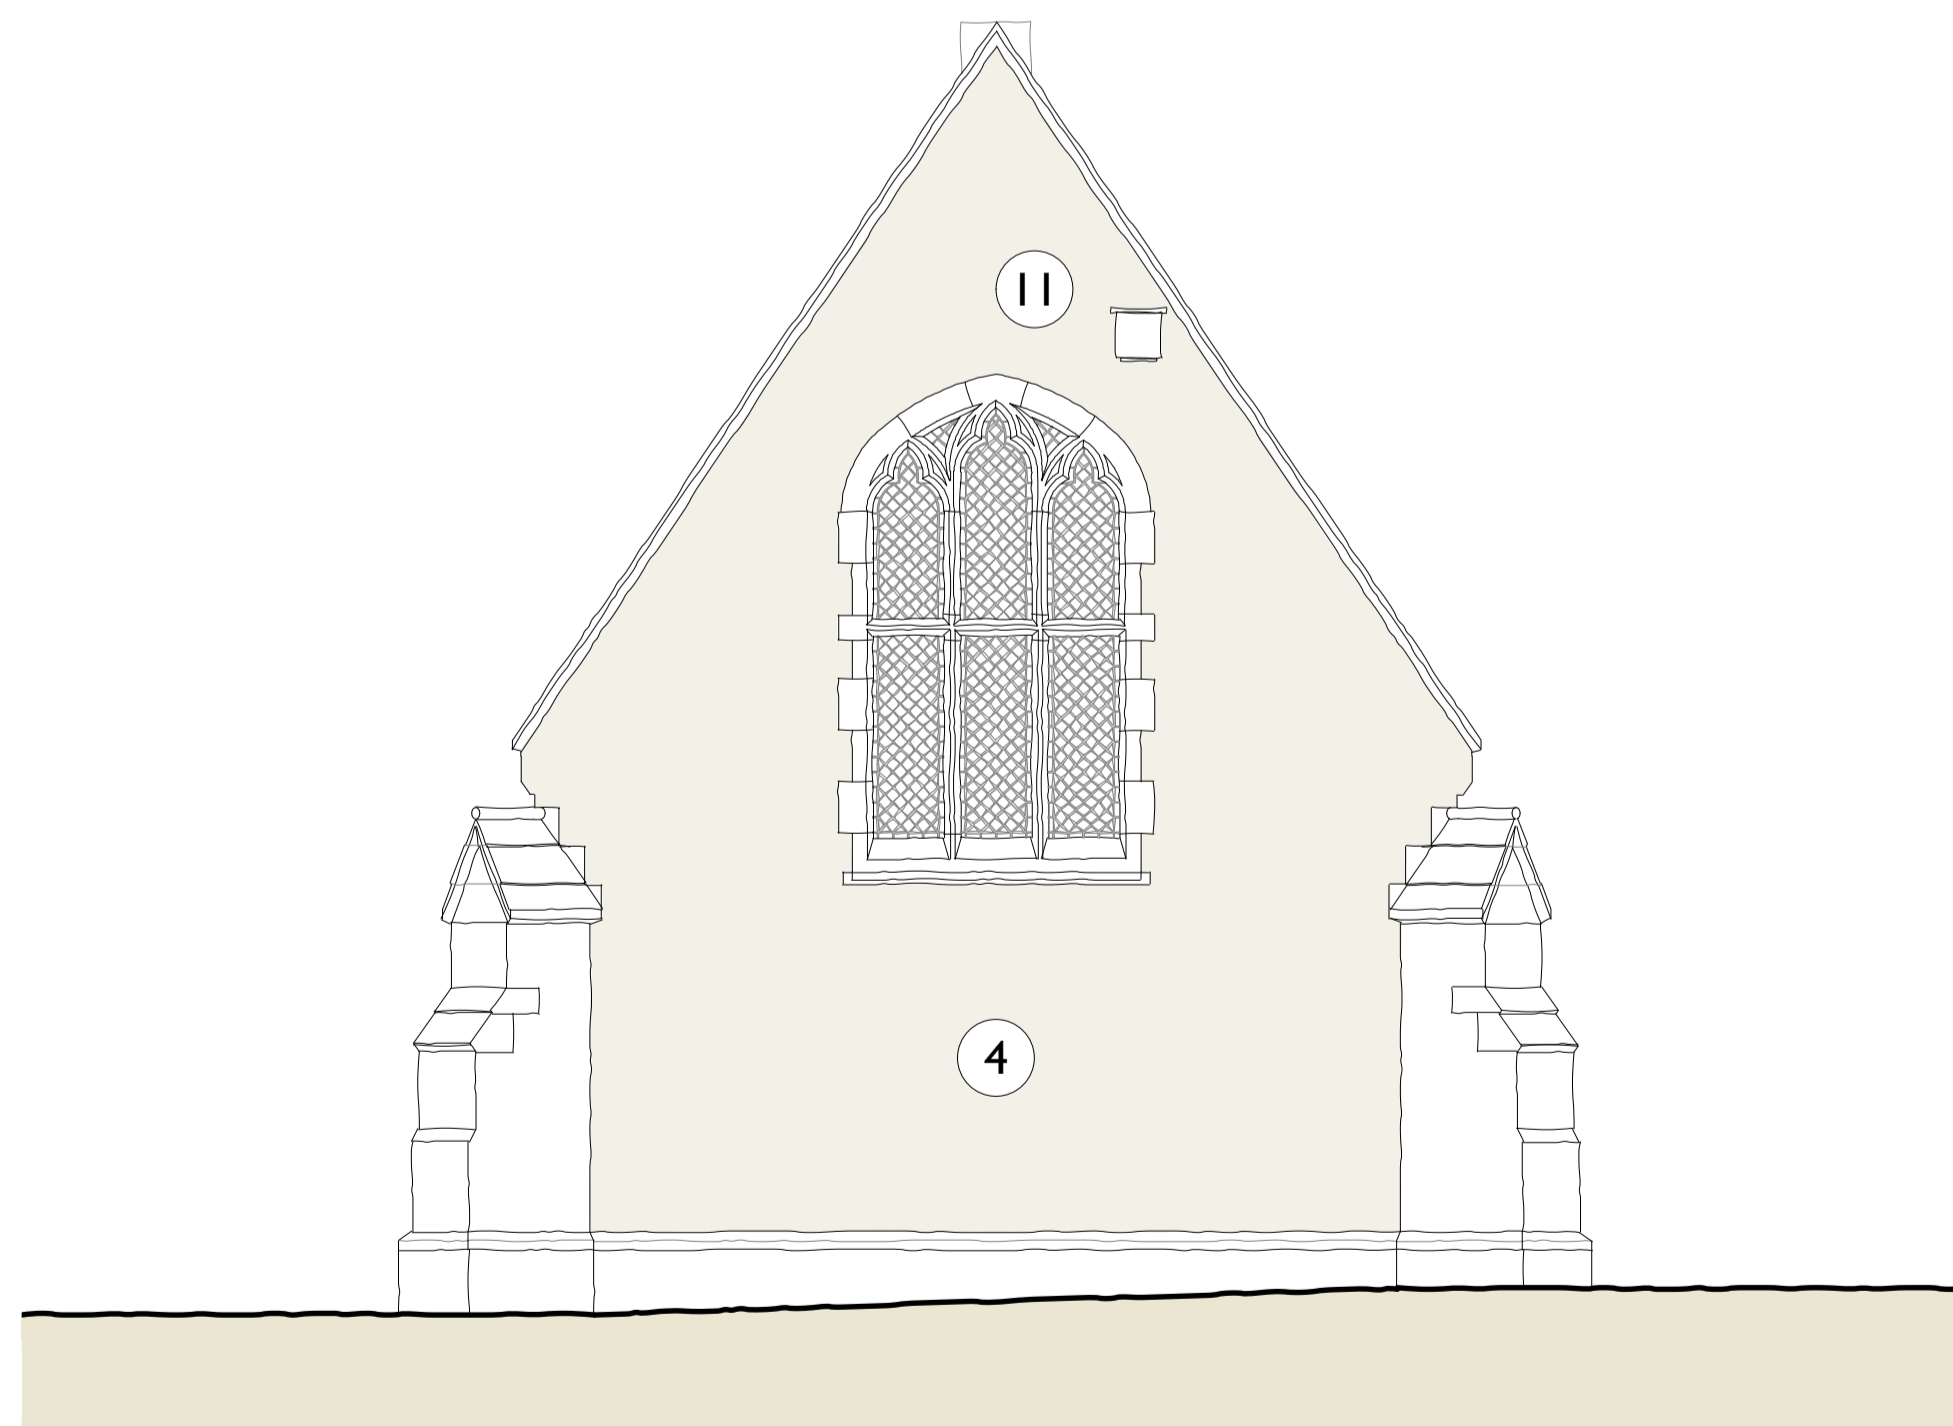

3 NORTH CHAPEL - EAST ELEVATION  
Scale: 1:50

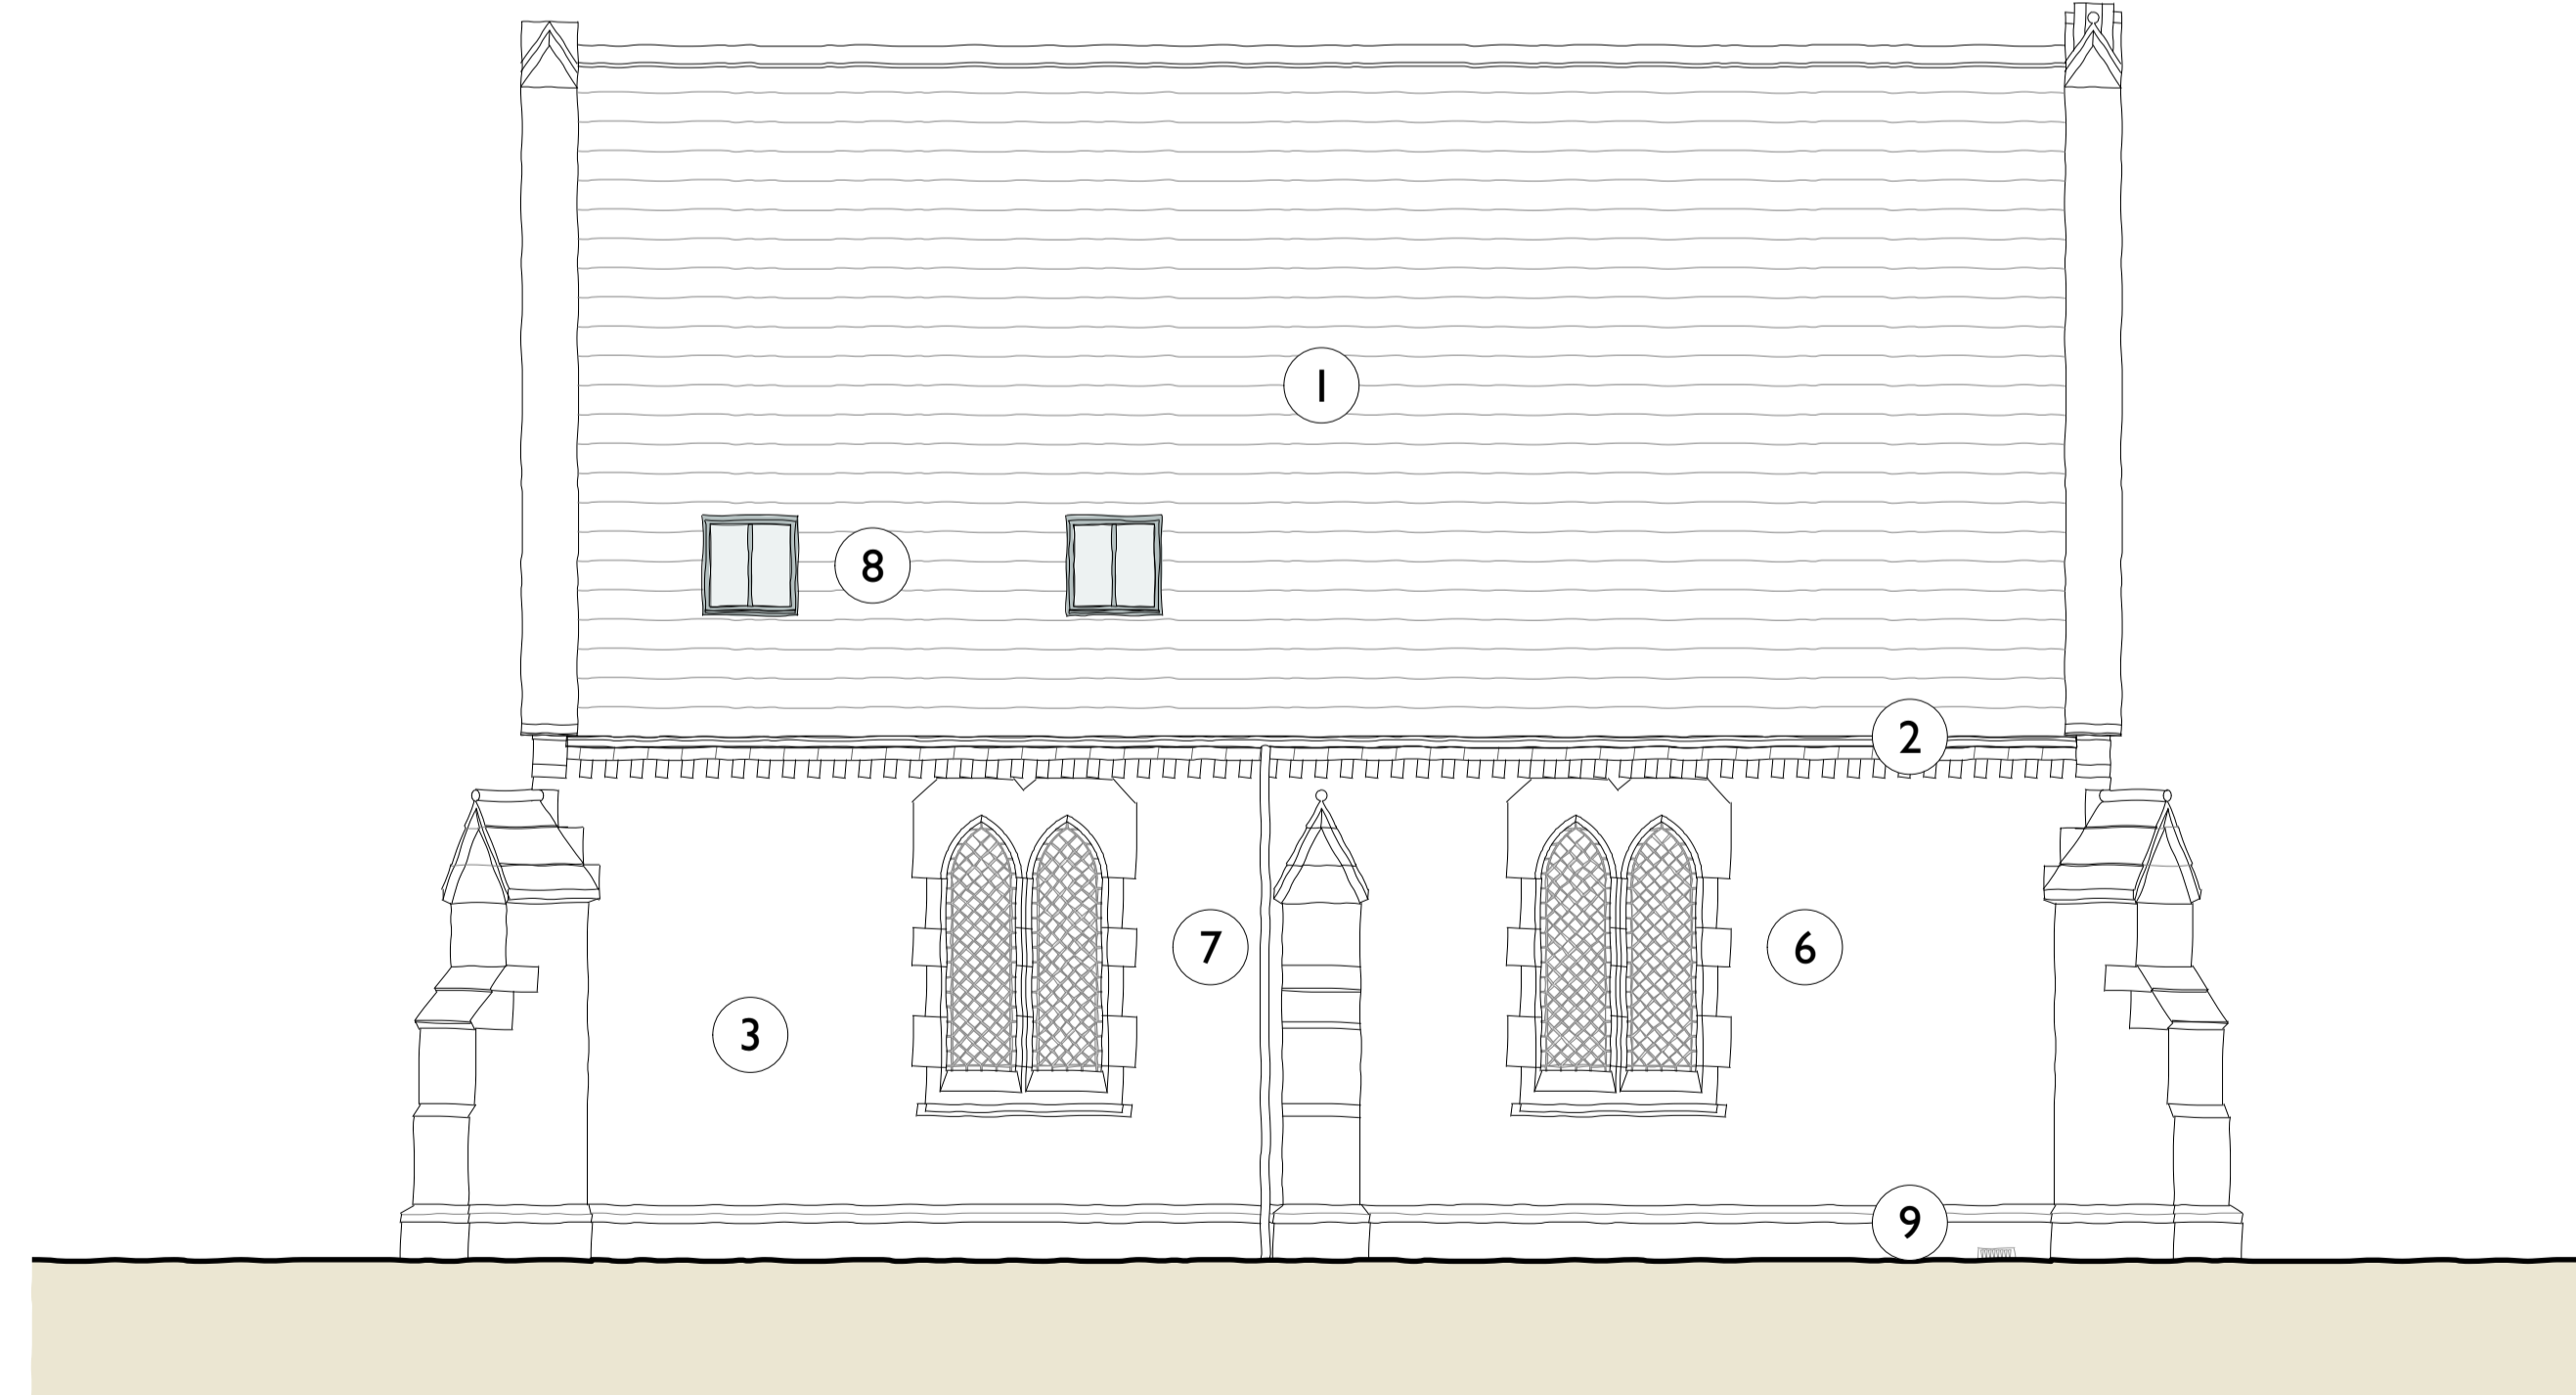

4 NORTH CHAPEL - NORTH ELEVATION  
Scale: 1:50

- 1 Clean off moss and vegetation growth from roof coverings and masonry buttresses cappings.
- 2 Existing cast iron rainwater goods to be repaired, cleaned out, and connected into new soakaway or mains drain.
- 3 All overgrown / ingrowing vegetation to masonry walls to be removed. Rake out C21st cement mortar repairs, remove redundant cast iron ventilation grilles, cut out and replace badly spalled / fractured masonry and repoint all open joints in hot-lime mortar.
- 4 Existing cement render to be carefully hacked off the historic wall fabric, spalled and fractured masonry to be replaced and new traditional hot-lime breathable render to be applied to East gable wall.
- 5 Existing timber double entrance doors to be repaired, new weather proofing thresholds, draught proofing strips and door locking mechanism to be installed.
- 6 Clean off and remove any spalled / friable areas of stone window surrounds and mullions. Defective stone to receive specialist masonry repairs.
- 7 Existing leaded windows to be retained and repaired where overgrown vegetation has caused damage.
- 8 New rooflights to be installed to provide natural daylight into the Chapel.
- 9 New french drain to be installed around perimeter of chapels, connected into a new soakaway or mains drains.
- 10 New external lighting scheme to light pathways and exterior of building to be installed.
- 11 New bat / bird boxes to be installed at high level around perimeter of chapel.



NATIVE CHARTERED ARCHITECTS  
The Granary, Lingcroft Farm, Fulford, York, YO19 4RE  
T: 01904 656133 F: 01904 626283  
E: info@nativearchitects.com www.nativearchitects.com



CONCEPT

RIBA WORK STAGE 2

CLIENT  
Selby Town Council

SCALE BAR  
1:5 0 100 mm 250  
1:50 0 1 m 2.5

JOB  
Selby Cemetery

JOB NO.  
19035

DRAWING  
North Chapel - Proposed Elevations

DRG NO. SCALE  
203 1:50 @ A1

DRAWN APPROVED DATE  
AN SW 05/02/2020

The copyright in this drawing is vested in Native Chartered Architects and no licence or assignment of any kind has been granted to any third party whether by provision of copies or originals of the drawing or otherwise. This drawing is not to be used without the written consent of Native Chartered Architects.  
© NATIVE CHARTERED ARCHITECTS